


FINISHED WALL/BACK SPLASH
PARED ACBADA/PARED POSTERIOR
MUR FINI/DOSSERET

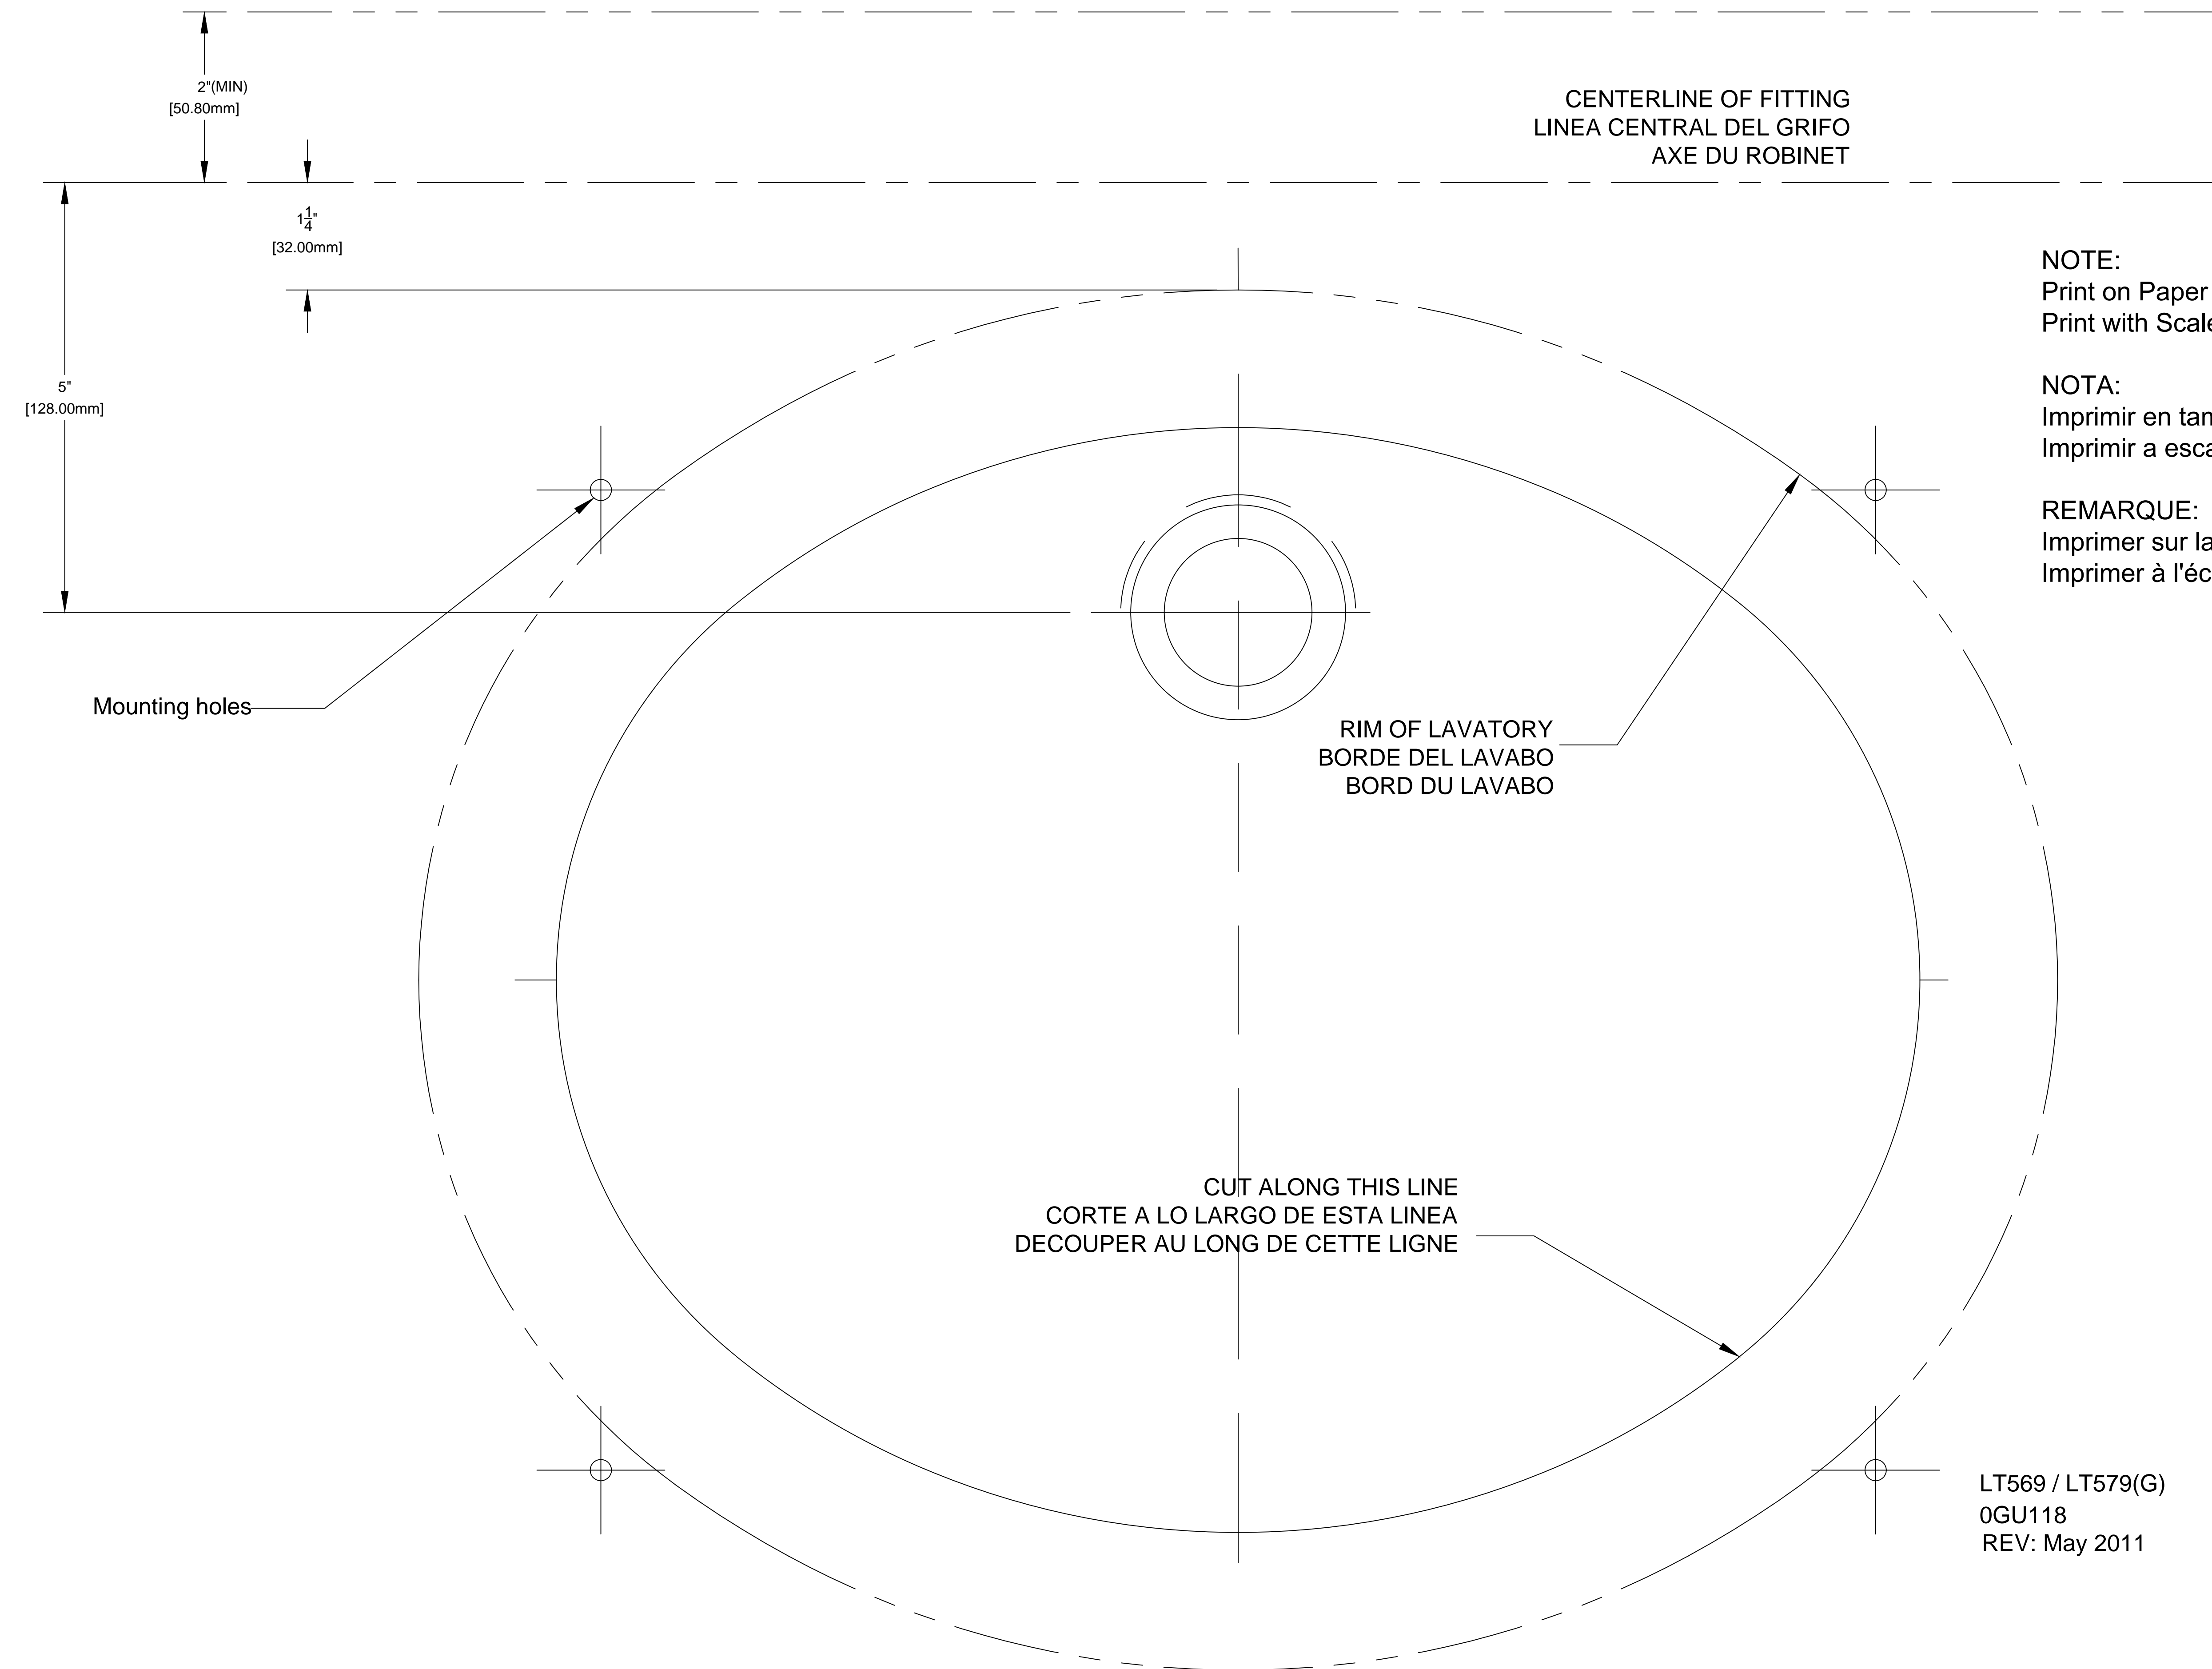

NOTE:
Print on Paper Size [ARCH D]
Print with Scale [Actual size or 100%]

NOTA:
Imprimir en tamaño de papel [ARCH D]
Imprimir a escala [Tamaño real o 100%]

REMARQUE:
Imprimer sur la taille du papier [ARCH D]
Imprimer à l'échelle [Taille réelle ou 100%]

LT569 / LT579(G)
0GU118
REV: May 2011